

# 27th Annual Federal Dispute Resolution Conference

August 20-23, 2012

Marriott Rivercenter Ballroom, San Antonio TX

REVISION DATE:

2/3/2012 fdl

## BOOTH COUNT

Inventory as of 02/03/2012

Dimension	Qty
10'x10'	38
10'x20'	7
10'x40'	1

FLOOR PLANS ARE SUBJECT TO FIRE MARSHAL REVIEW AND APPROVAL

## FREEMAN

DRAWING STARTED:  
7/8/2011 FDL

FILE PATH:  
F:\Shows\Shows\_2012\08-Aug\Federal Dispute Resolution Con\Floor Plans

DRAWING NAME:  
FDRI0812


JOB NUMBER:  
244370

ACCT. EXEC.:  
ELKE SIMON-TULLY

### DISCLAIMER

EVERY EFFORT HAS BEEN MADE TO ENSURE THE ACCURACY OF ALL INFORMATION CONTAINED ON THIS FLOORPLAN. HOWEVER NO WARRANTIES, EITHER EXPRESSED OR IMPLIED ARE MADE WITH RESPECT TO THIS FLOORPLAN. IF THE LOCATION OF BUILDING COLUMNS, UTILITIES OR OTHER ARCHITECTURAL COMPONENTS OF THE FACILITY IS A CONSIDERATION IN THE CONSTRUCTION OR USAGE OF AN EXHIBIT, IT IS THE SOLE RESPONSIBILITY OF THE EXHIBITOR TO PHYSICALLY INSPECT THE FACILITY TO VERIFY ALL DIMENSIONS AND LOCATIONS.

©COPYRIGHT 2007, FREEMAN CO.  
ALL RIGHTS RESERVED.

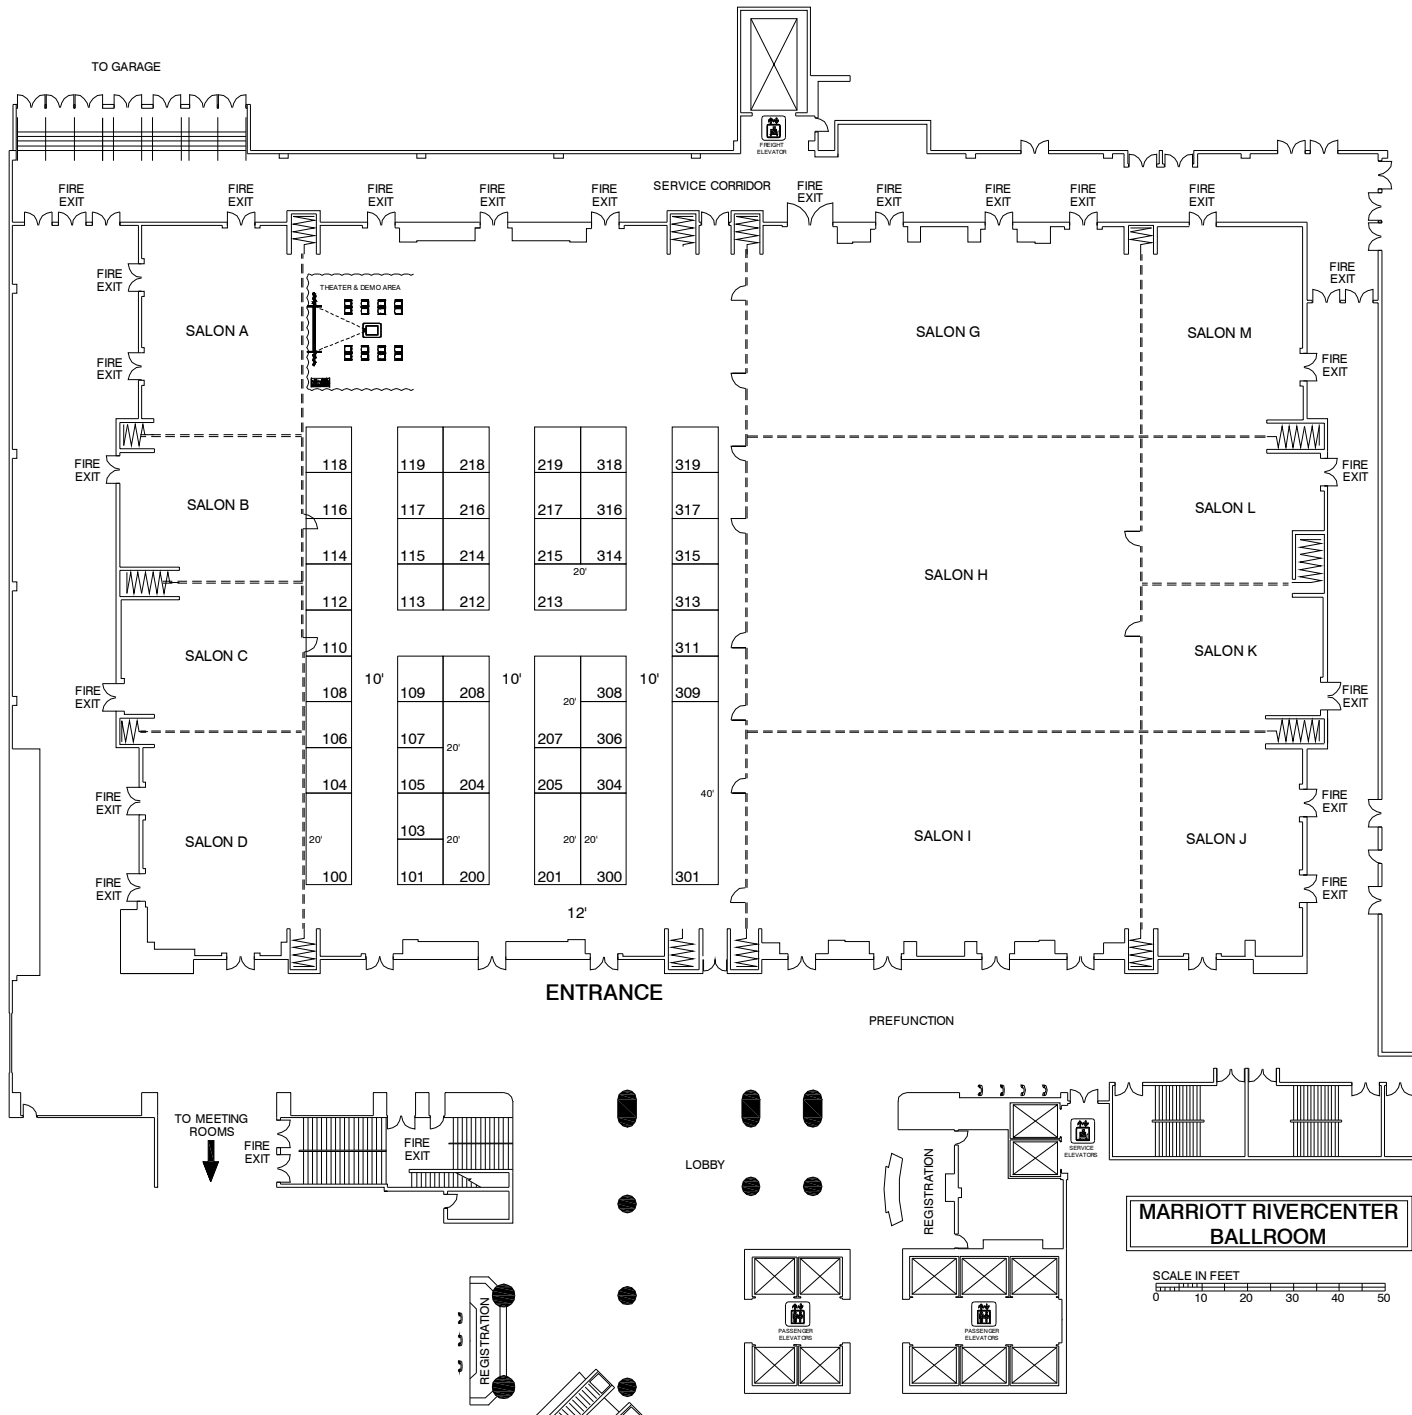

# 27th Annual Federal Dispute Resolution Conference

August 20-23, 2012


Marriott Rivercenter Ballroom, San Antonio TX

REVISION DATE:  
2/3/2012 FDL

BOOTH COUNT

Inventory as  
of 02/03/2012

Dimension	Qty
10'x10'	38
10'x20'	7
10'x40'	1

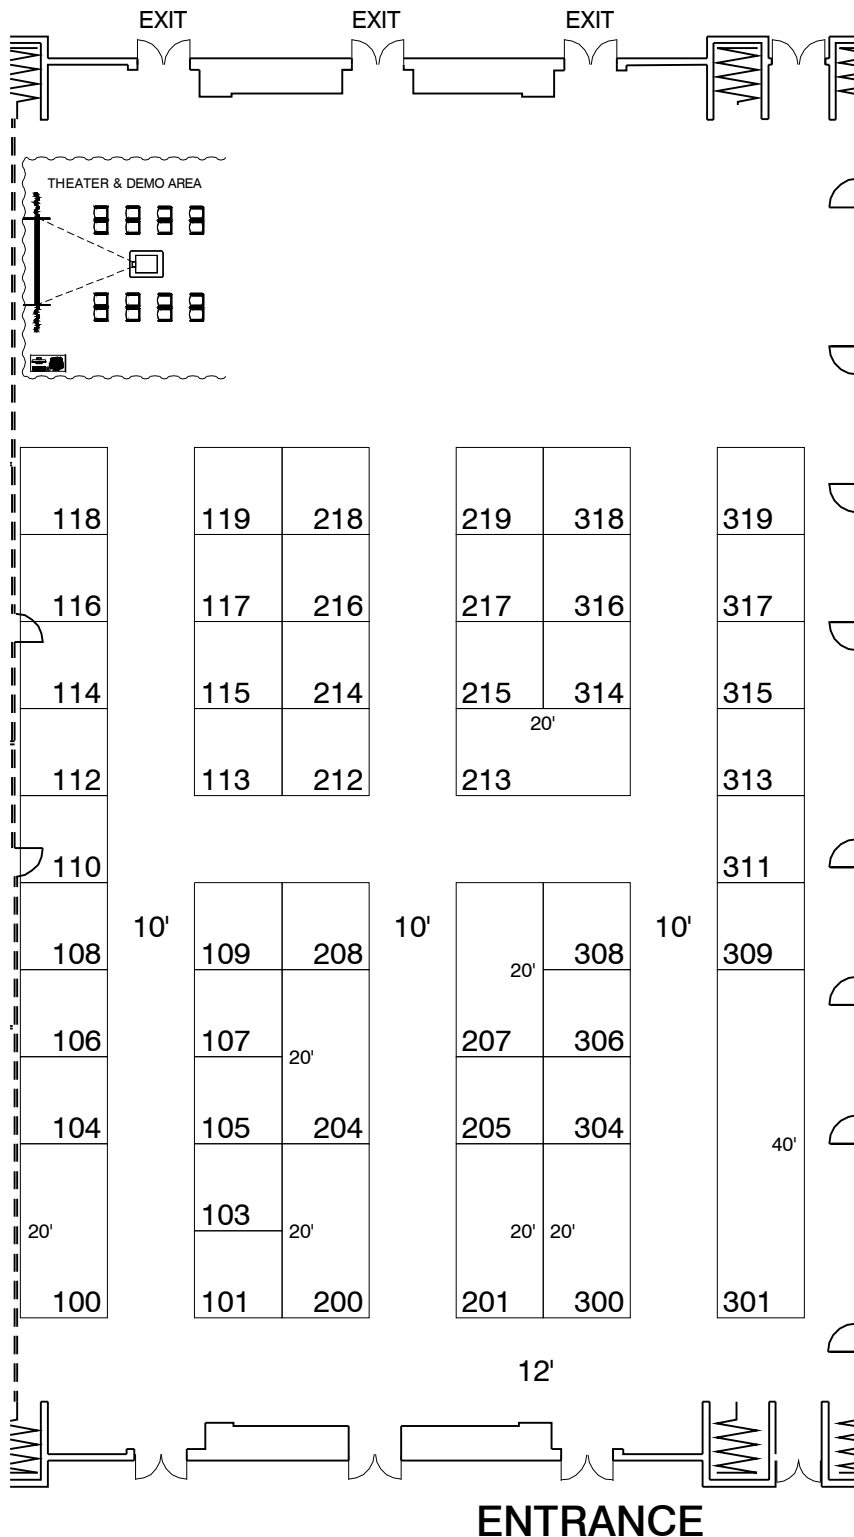

FLOOR PLANS ARE  
SUBJECT TO FIRE  
MARSHAL REVIEW  
AND APPROVAL

## FREEMAN

DRAWING STARTED:  
7/8/2011 FDL

FILE PATH:  
F:\Shows\Shows\_2012\08-Aug\Federal  
Dispute Resolution Con\Floor Plans

DRAWING NAME:  
FDRI0812

JOB NUMBER:  
244370

ACCT. EXEC.:  
ELKE SIMON-TULLY

### DISCLAIMER

EVERY EFFORT HAS BEEN MADE TO ENSURE THE ACCURACY OF ALL INFORMATION CONTAINED ON THIS FLOORPLAN. HOWEVER NO WARRANTIES, EITHER EXPRESSED OR IMPLIED ARE MADE WITH RESPECT TO THIS FLOORPLAN. IF THE LOCATION OF BUILDING COLUMNS, UTILITIES OR OTHER ARCHITECTURAL COMPONENTS OF THE FACILITY IS A CONSIDERATION IN THE CONSTRUCTION OR USAGE OF AN EXHIBIT, IT IS THE SOLE RESPONSIBILITY OF THE EXHIBITOR TO PHYSICALLY INSPECT THE FACILITY TO VERIFY ALL DIMENSIONS AND LOCATIONS.

©COPYRIGHT 2007, FREEMAN CO.  
ALL RIGHTS RESERVED.